



HARVE DE GRACE COLORED SCHOOL MUSEUM & CULTURAL CENTER



555 ALLIANCE STREET
HAVRE DE GRACE, MARYLAND 21078

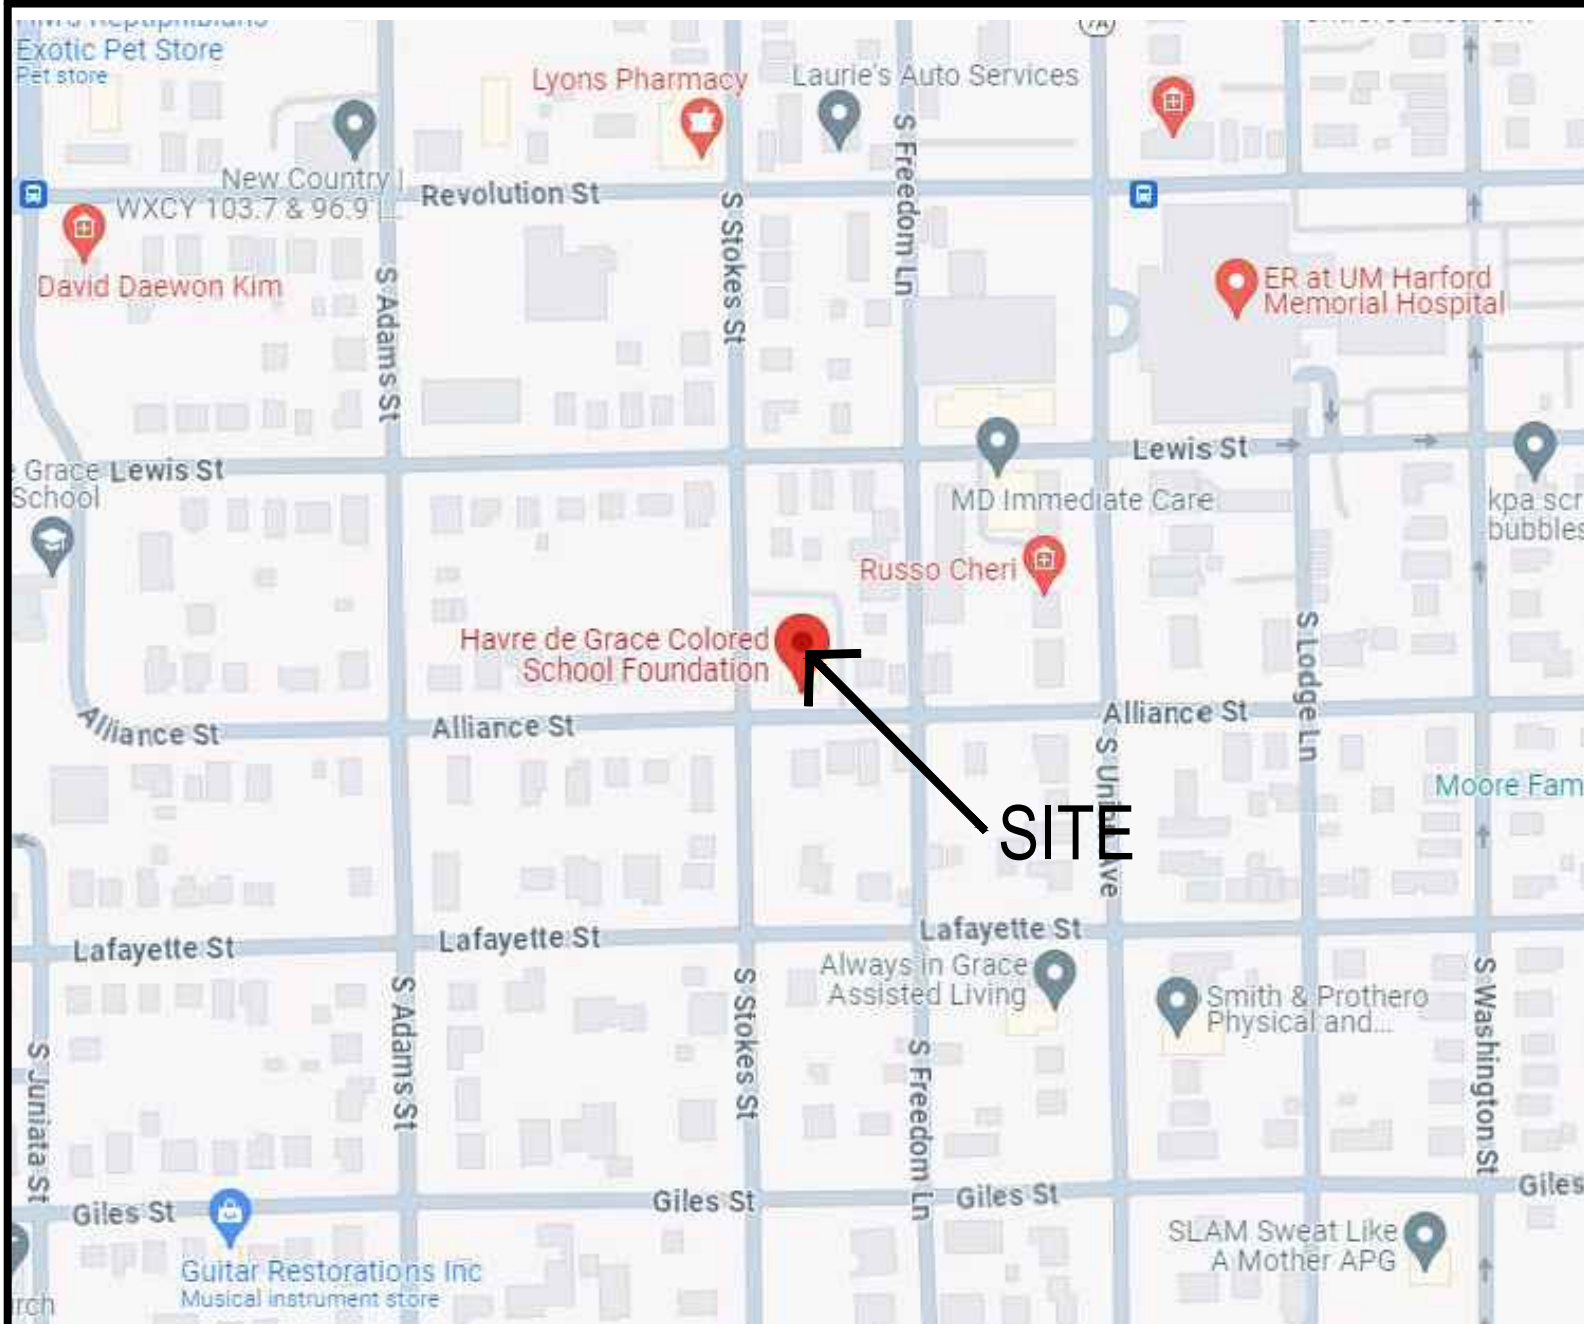

AREA MAP

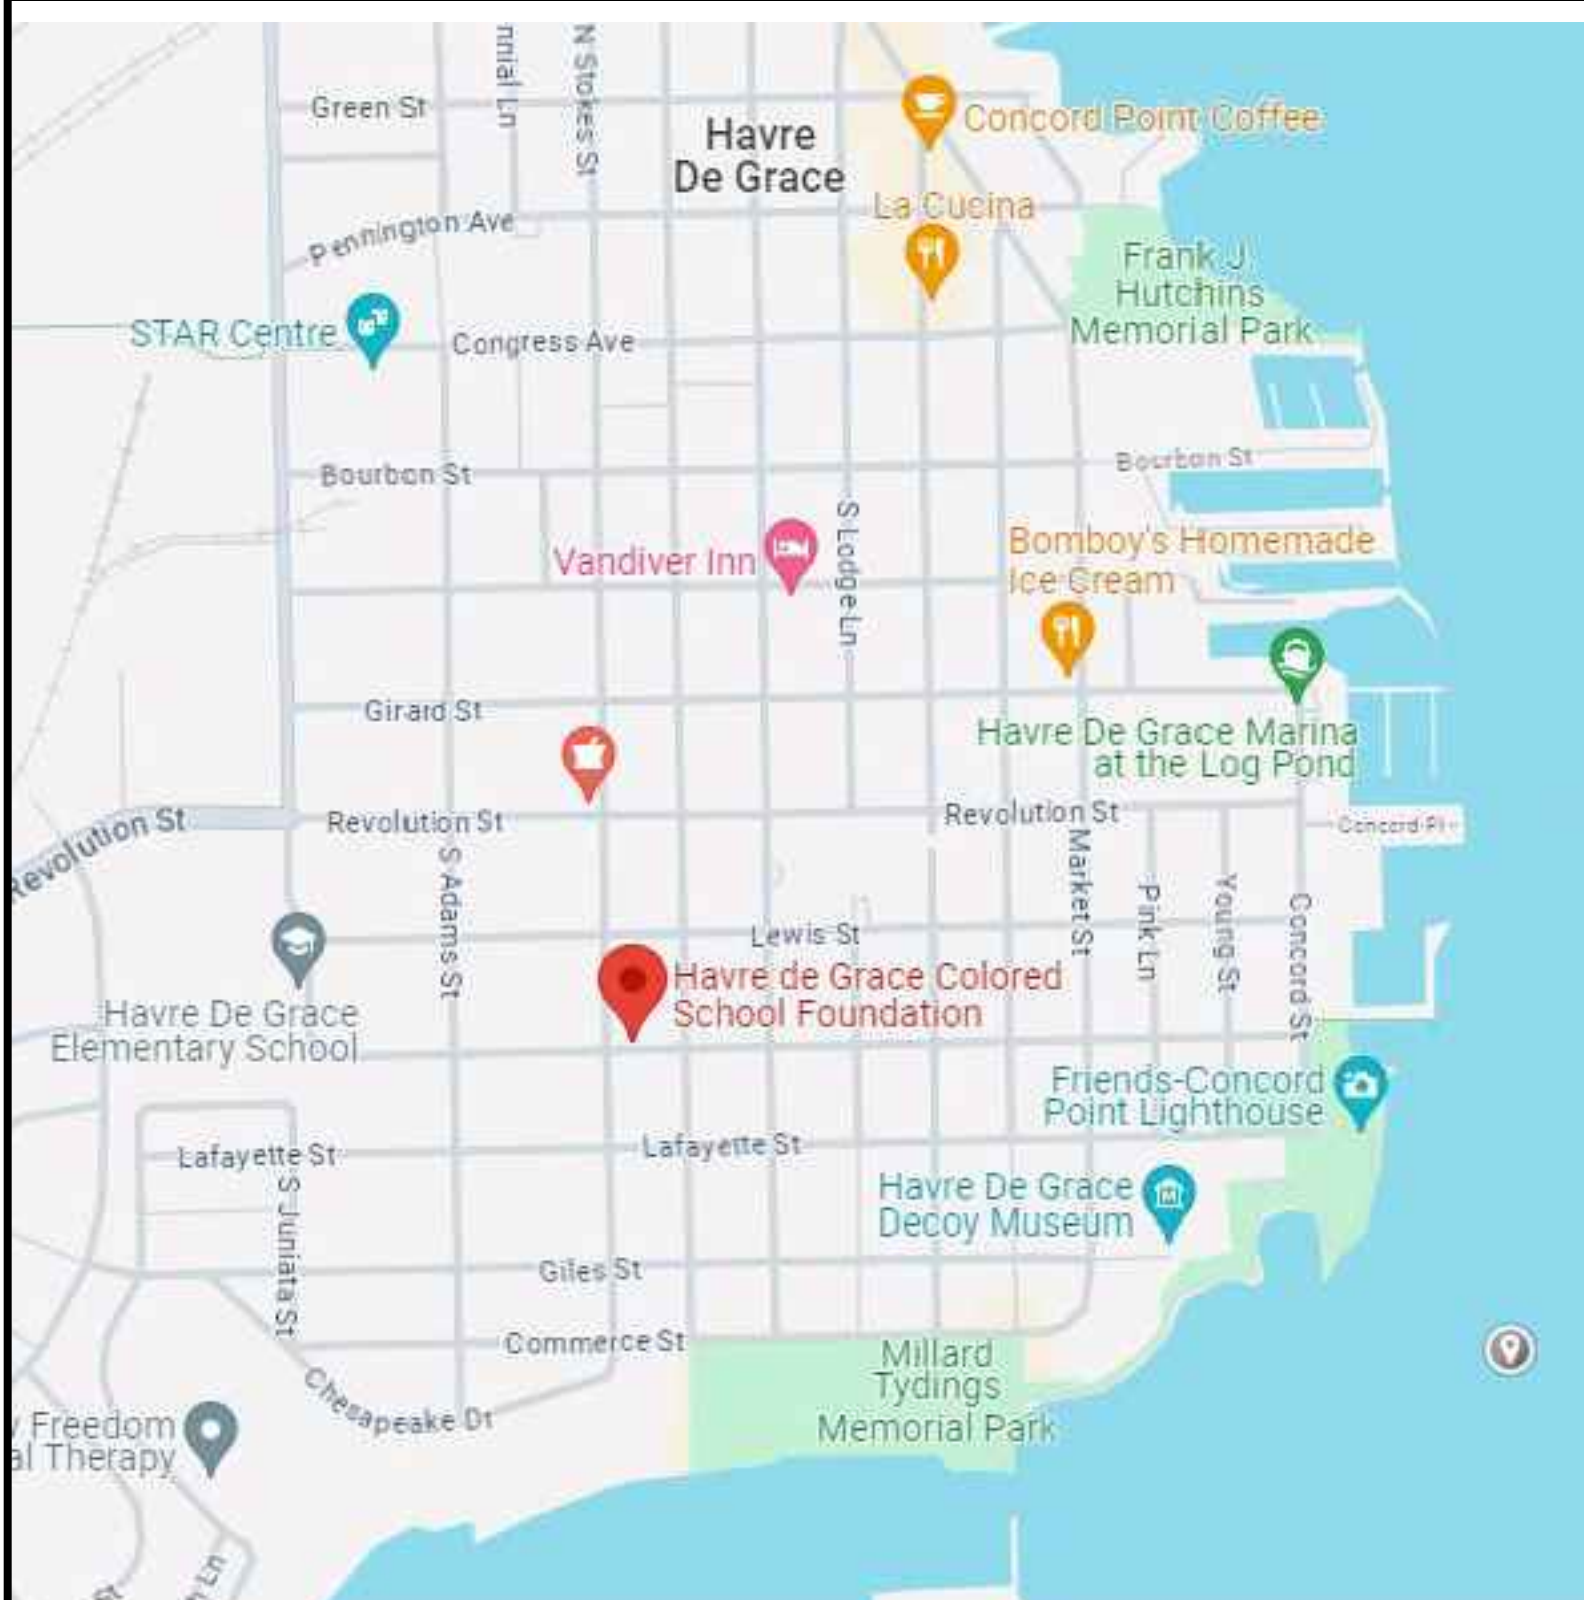

VICINITY MAP

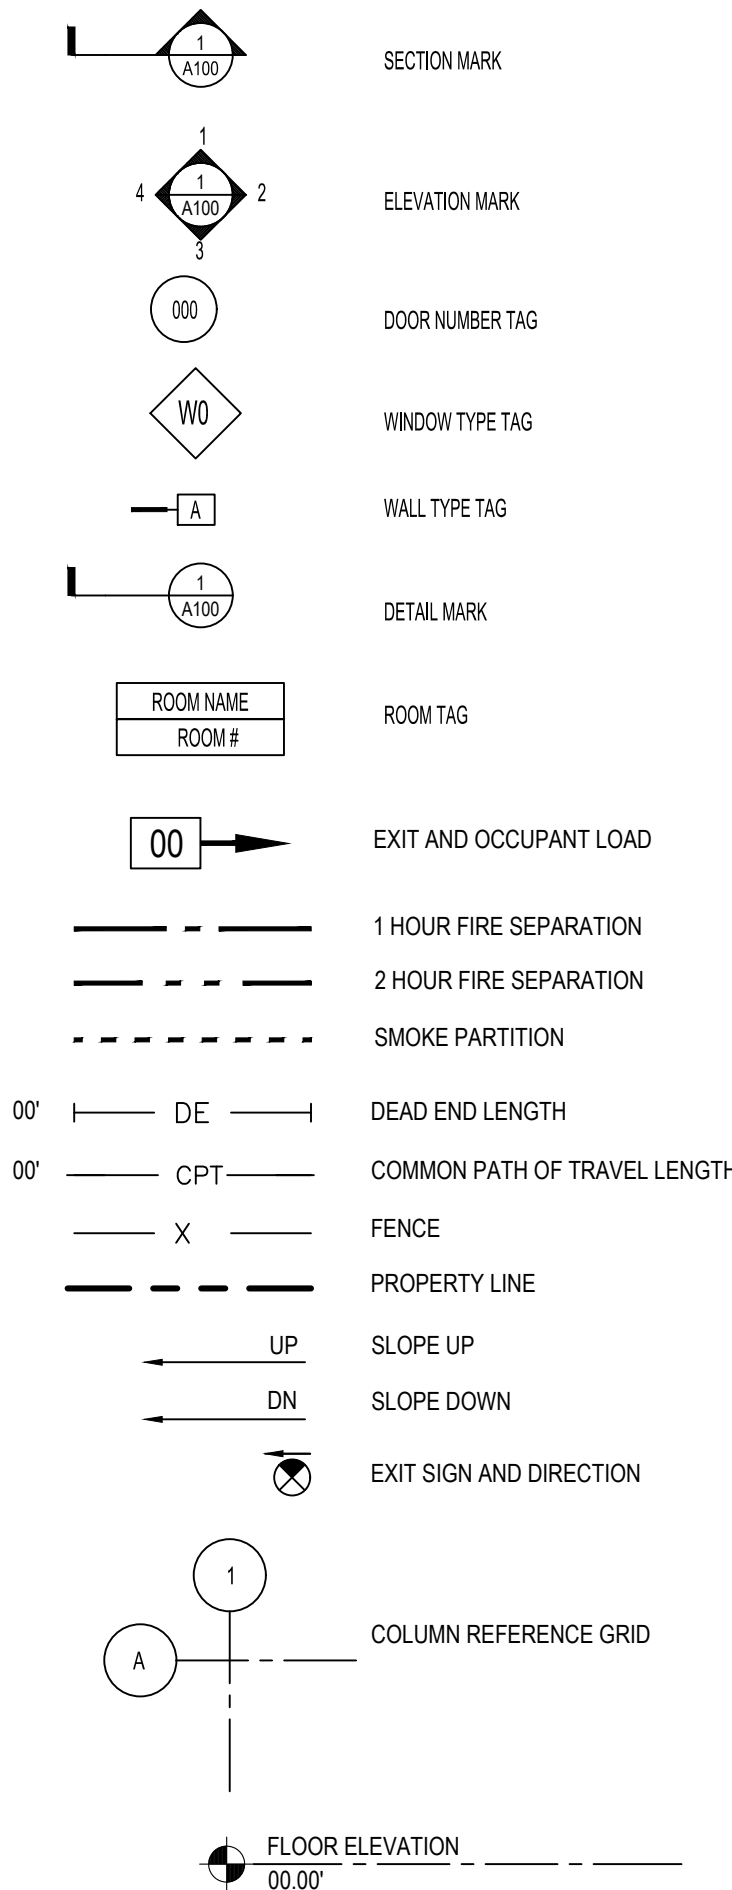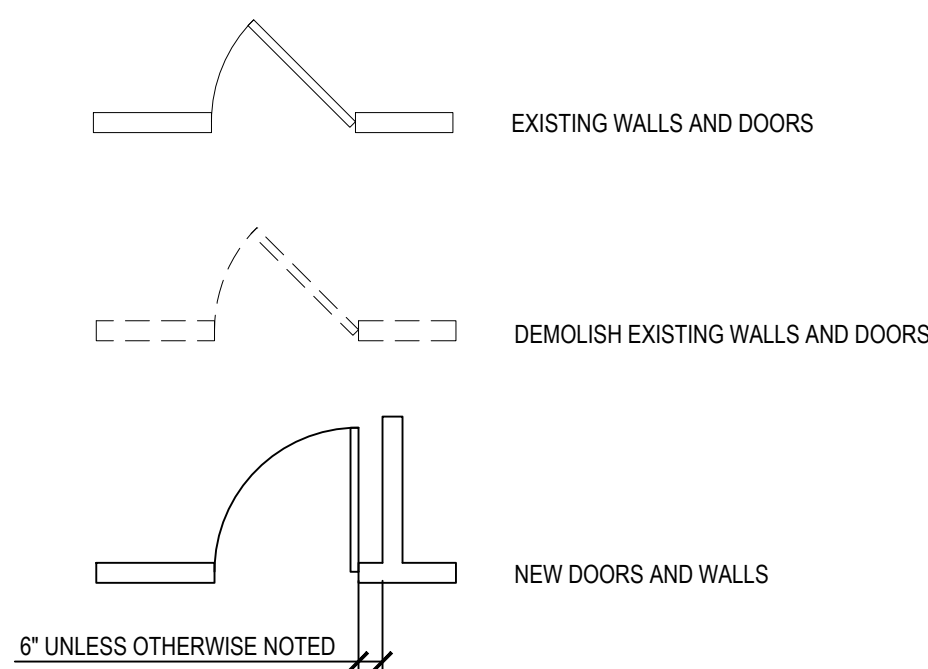

DISCIPLINE	SHEET TITLE	
GENERAL INFO	C-1	COVER SHEET
HAZMAT	H-1	HAZMAT ROOF PLAN
ARCHITECTURAL	A-1	GENERAL NOTES, BUILDING DATA, & DEMOLITION ROOF PLAN
	A-2	ROOF PLAN
	A-3	ROOF DETAILS

OWNER
HAVRE DE GRACE COLORED SCHOOL
MUSEUM & CULTURAL CENTER
555 ALLIANCE STREET
HAVRE DE GRACE , MD 21078
PHONE: 443-939-0366

ARCHITECT
RRMM ARCHITECTS
3700 Koppers Street, Suite 300
Baltimore, Maryland 21227-1044
PHONE: 410-234-8444

INDUSTRIAL HYGIENIST
AEROSOL MONITORING & ANALYSIS
1331 ASHTON ROAD, P.O. BOX 646
HANOVER, MD 21076
PHONE: 410-684-3327



3700 Koppers Street, Suite 300
Baltimore, Maryland 21227-1044
Telephone Number: 410-234-8444

PROFESSIONAL CERTIFICATION:
I CERTIFY THAT THESE DOCUMENTS WERE PREPARED OR
APPROVED BY ME, AND THAT I AM A DULY LICENSED
ARCHITECT UNDER THE LAWS OF THE STATE OF
MARYLAND, LICENSE NUMBER 21386, EXPIRATION DATE
01/11/2025.

ALL REPRODUCTION IS PROHIBITED

CONSULTANTS:

PROJECT:

HAVRE DE GRACE COLORED SCHOOL
MUSEUM & CULTURAL CENTER
555 ALLIANCE STREET
HAVRE DE GRACE, MD 21078

PROJ. NO.	20671
DATE:	4/24/24 BID SET
SCALE:	AS NOTED
REVISION:	

COVER
SHEET

SHEET NO. 1 OF 5

C-1