



Flashing detail  
Scale: 3" = 1'-0"

C3

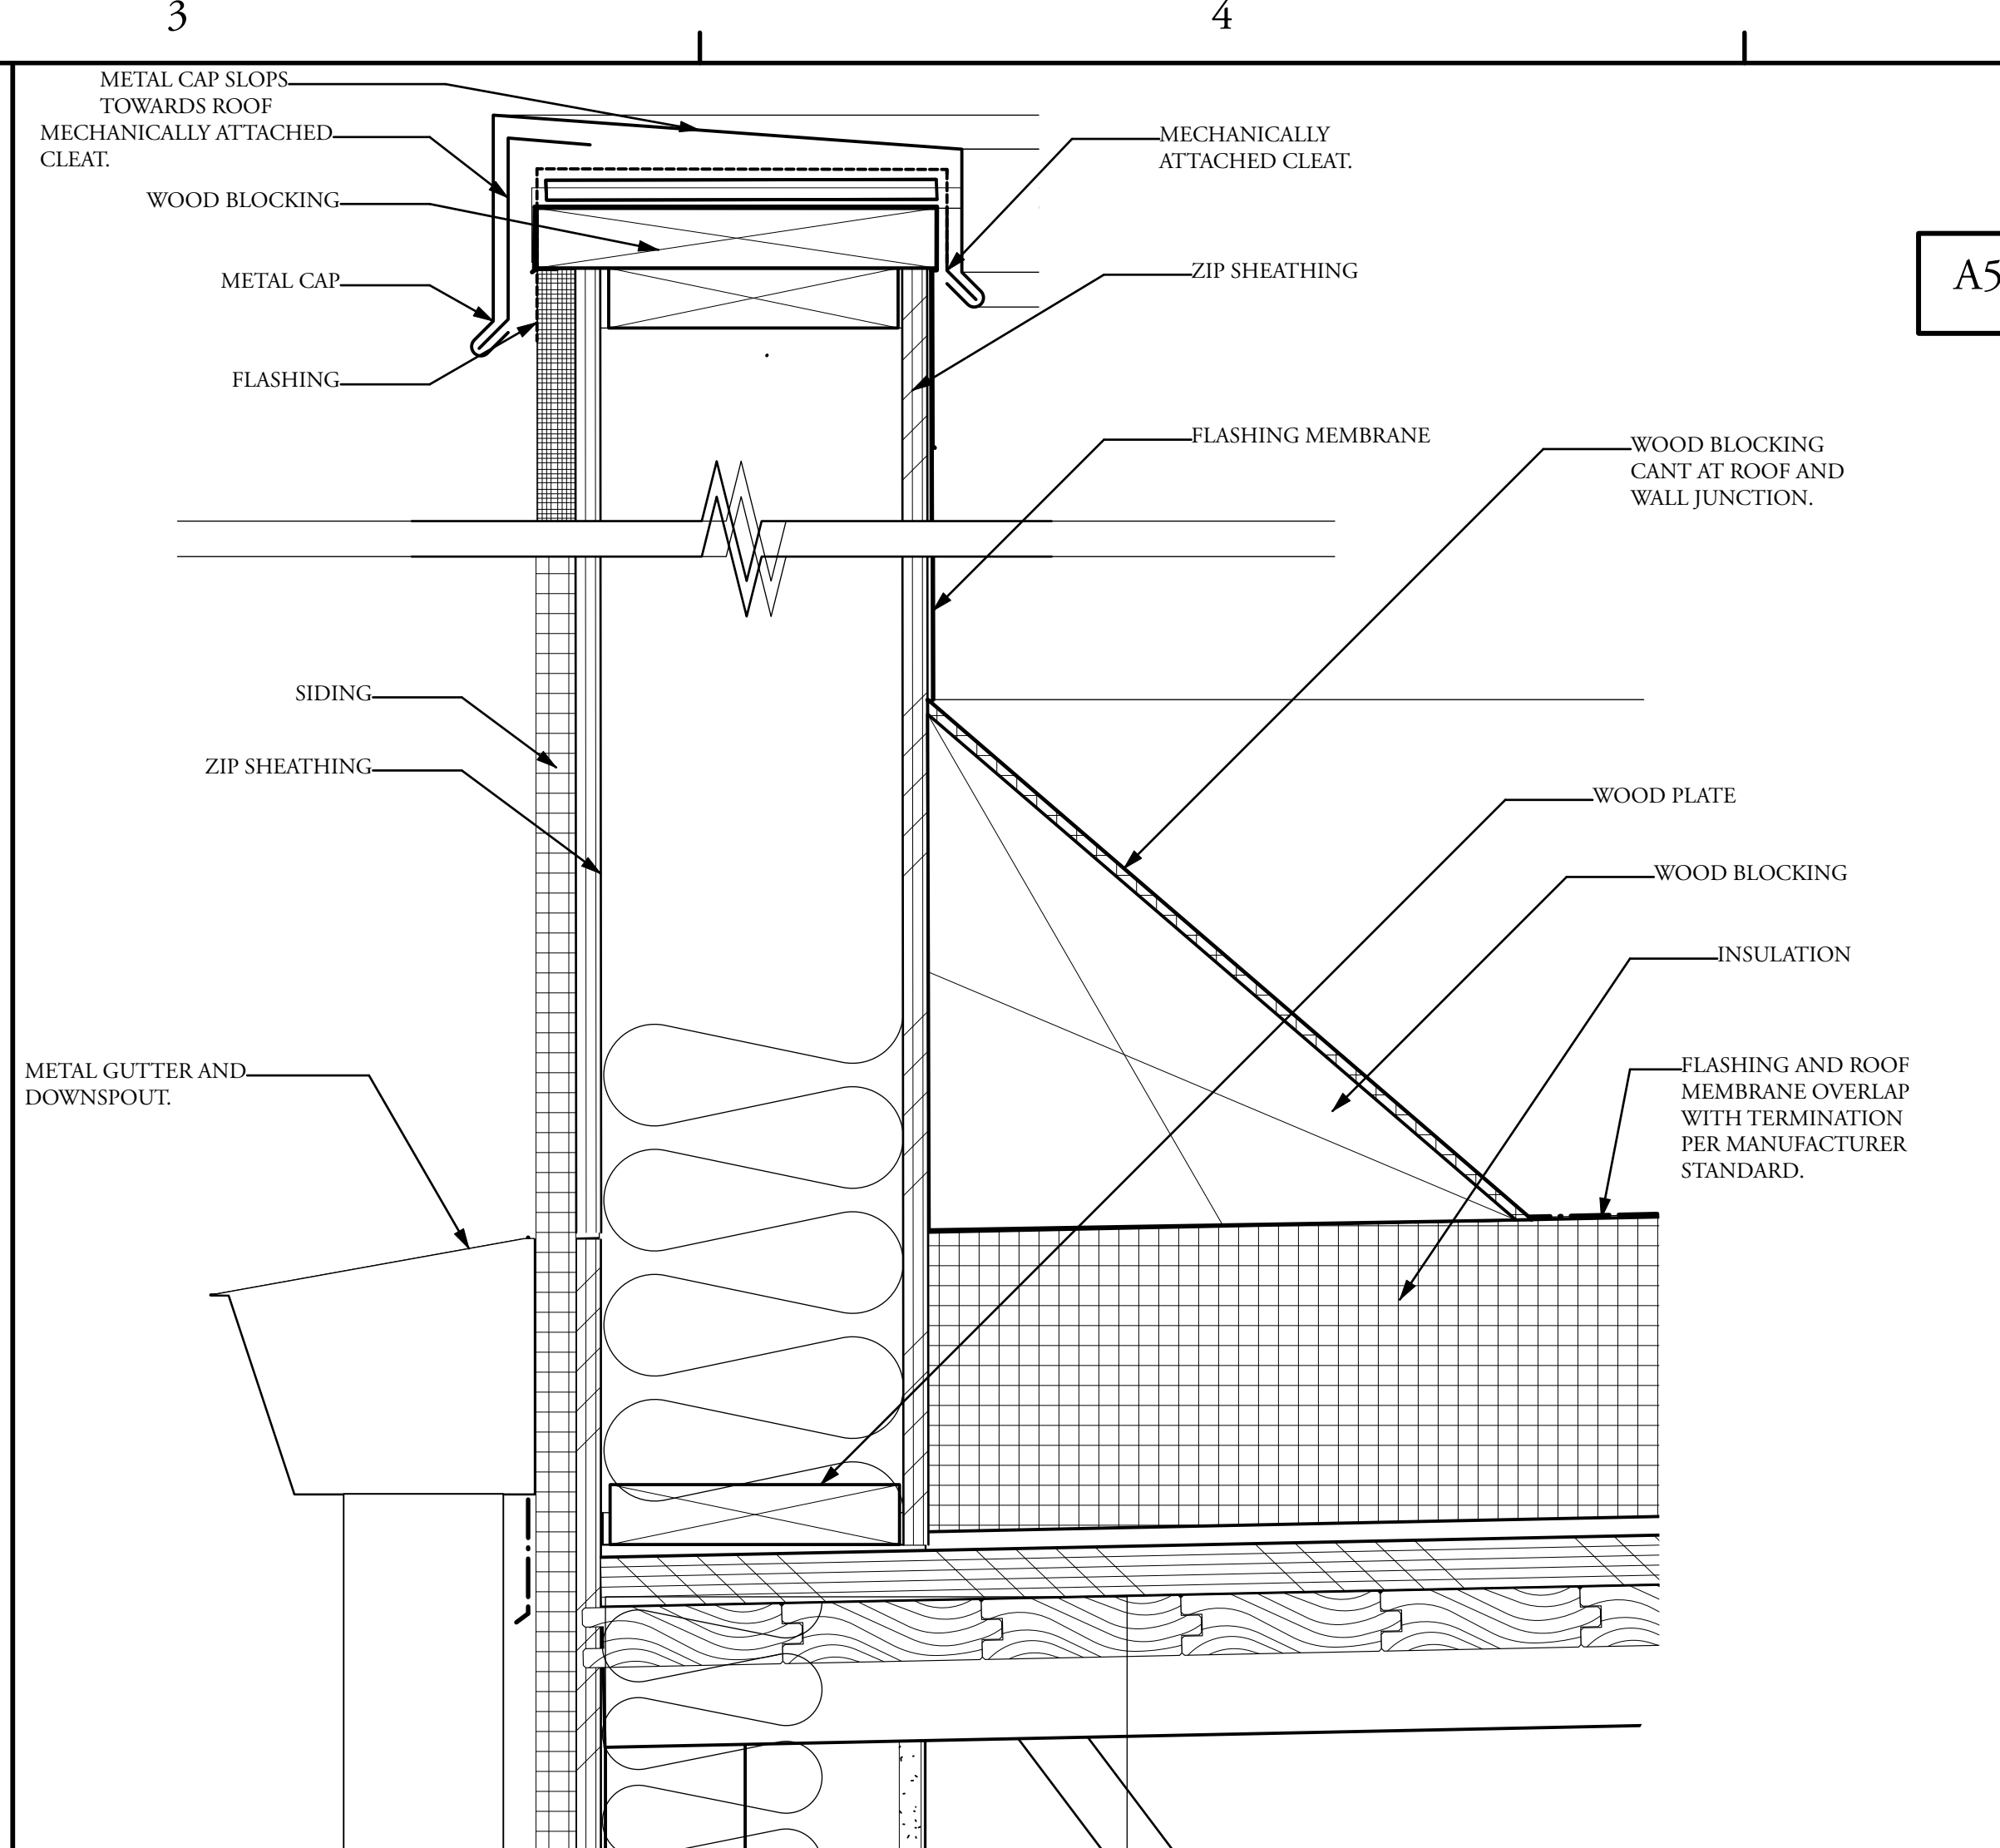


Parapet Wall Detail  
Scale: 3" = 1'-0"

C5

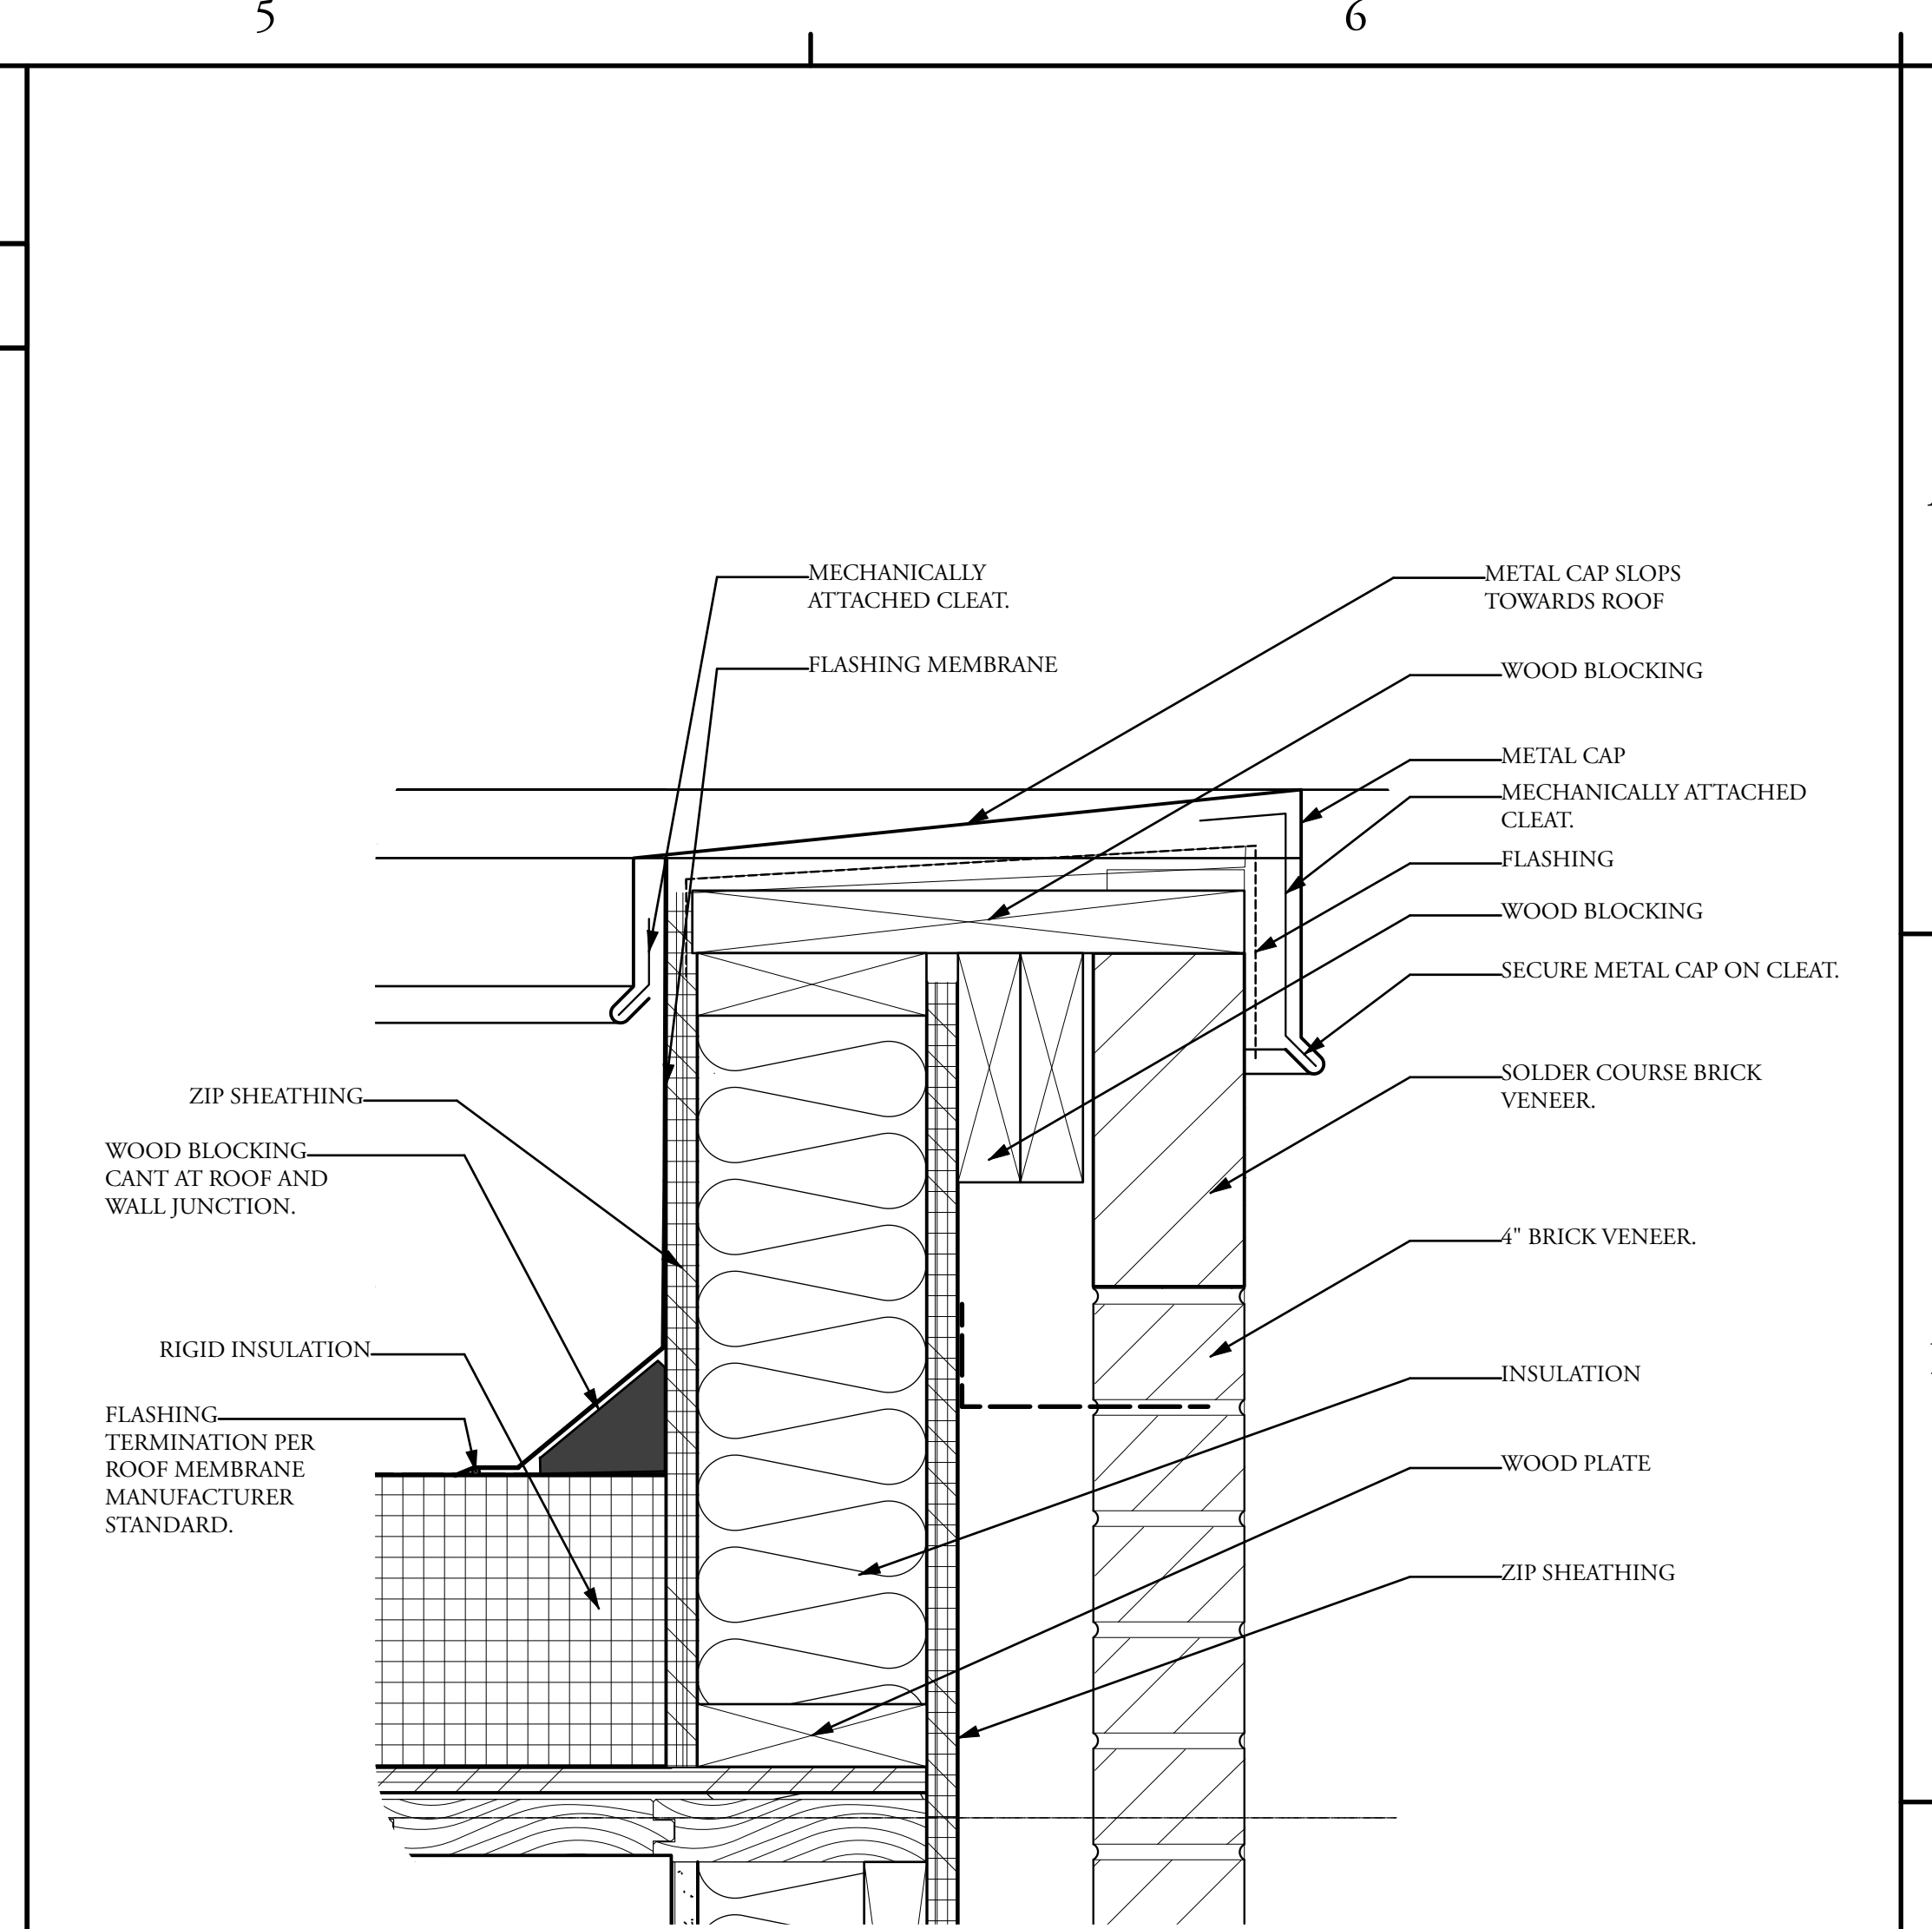


Parapet Wall Detail  
Scale: 3" = 1'-0"

C6

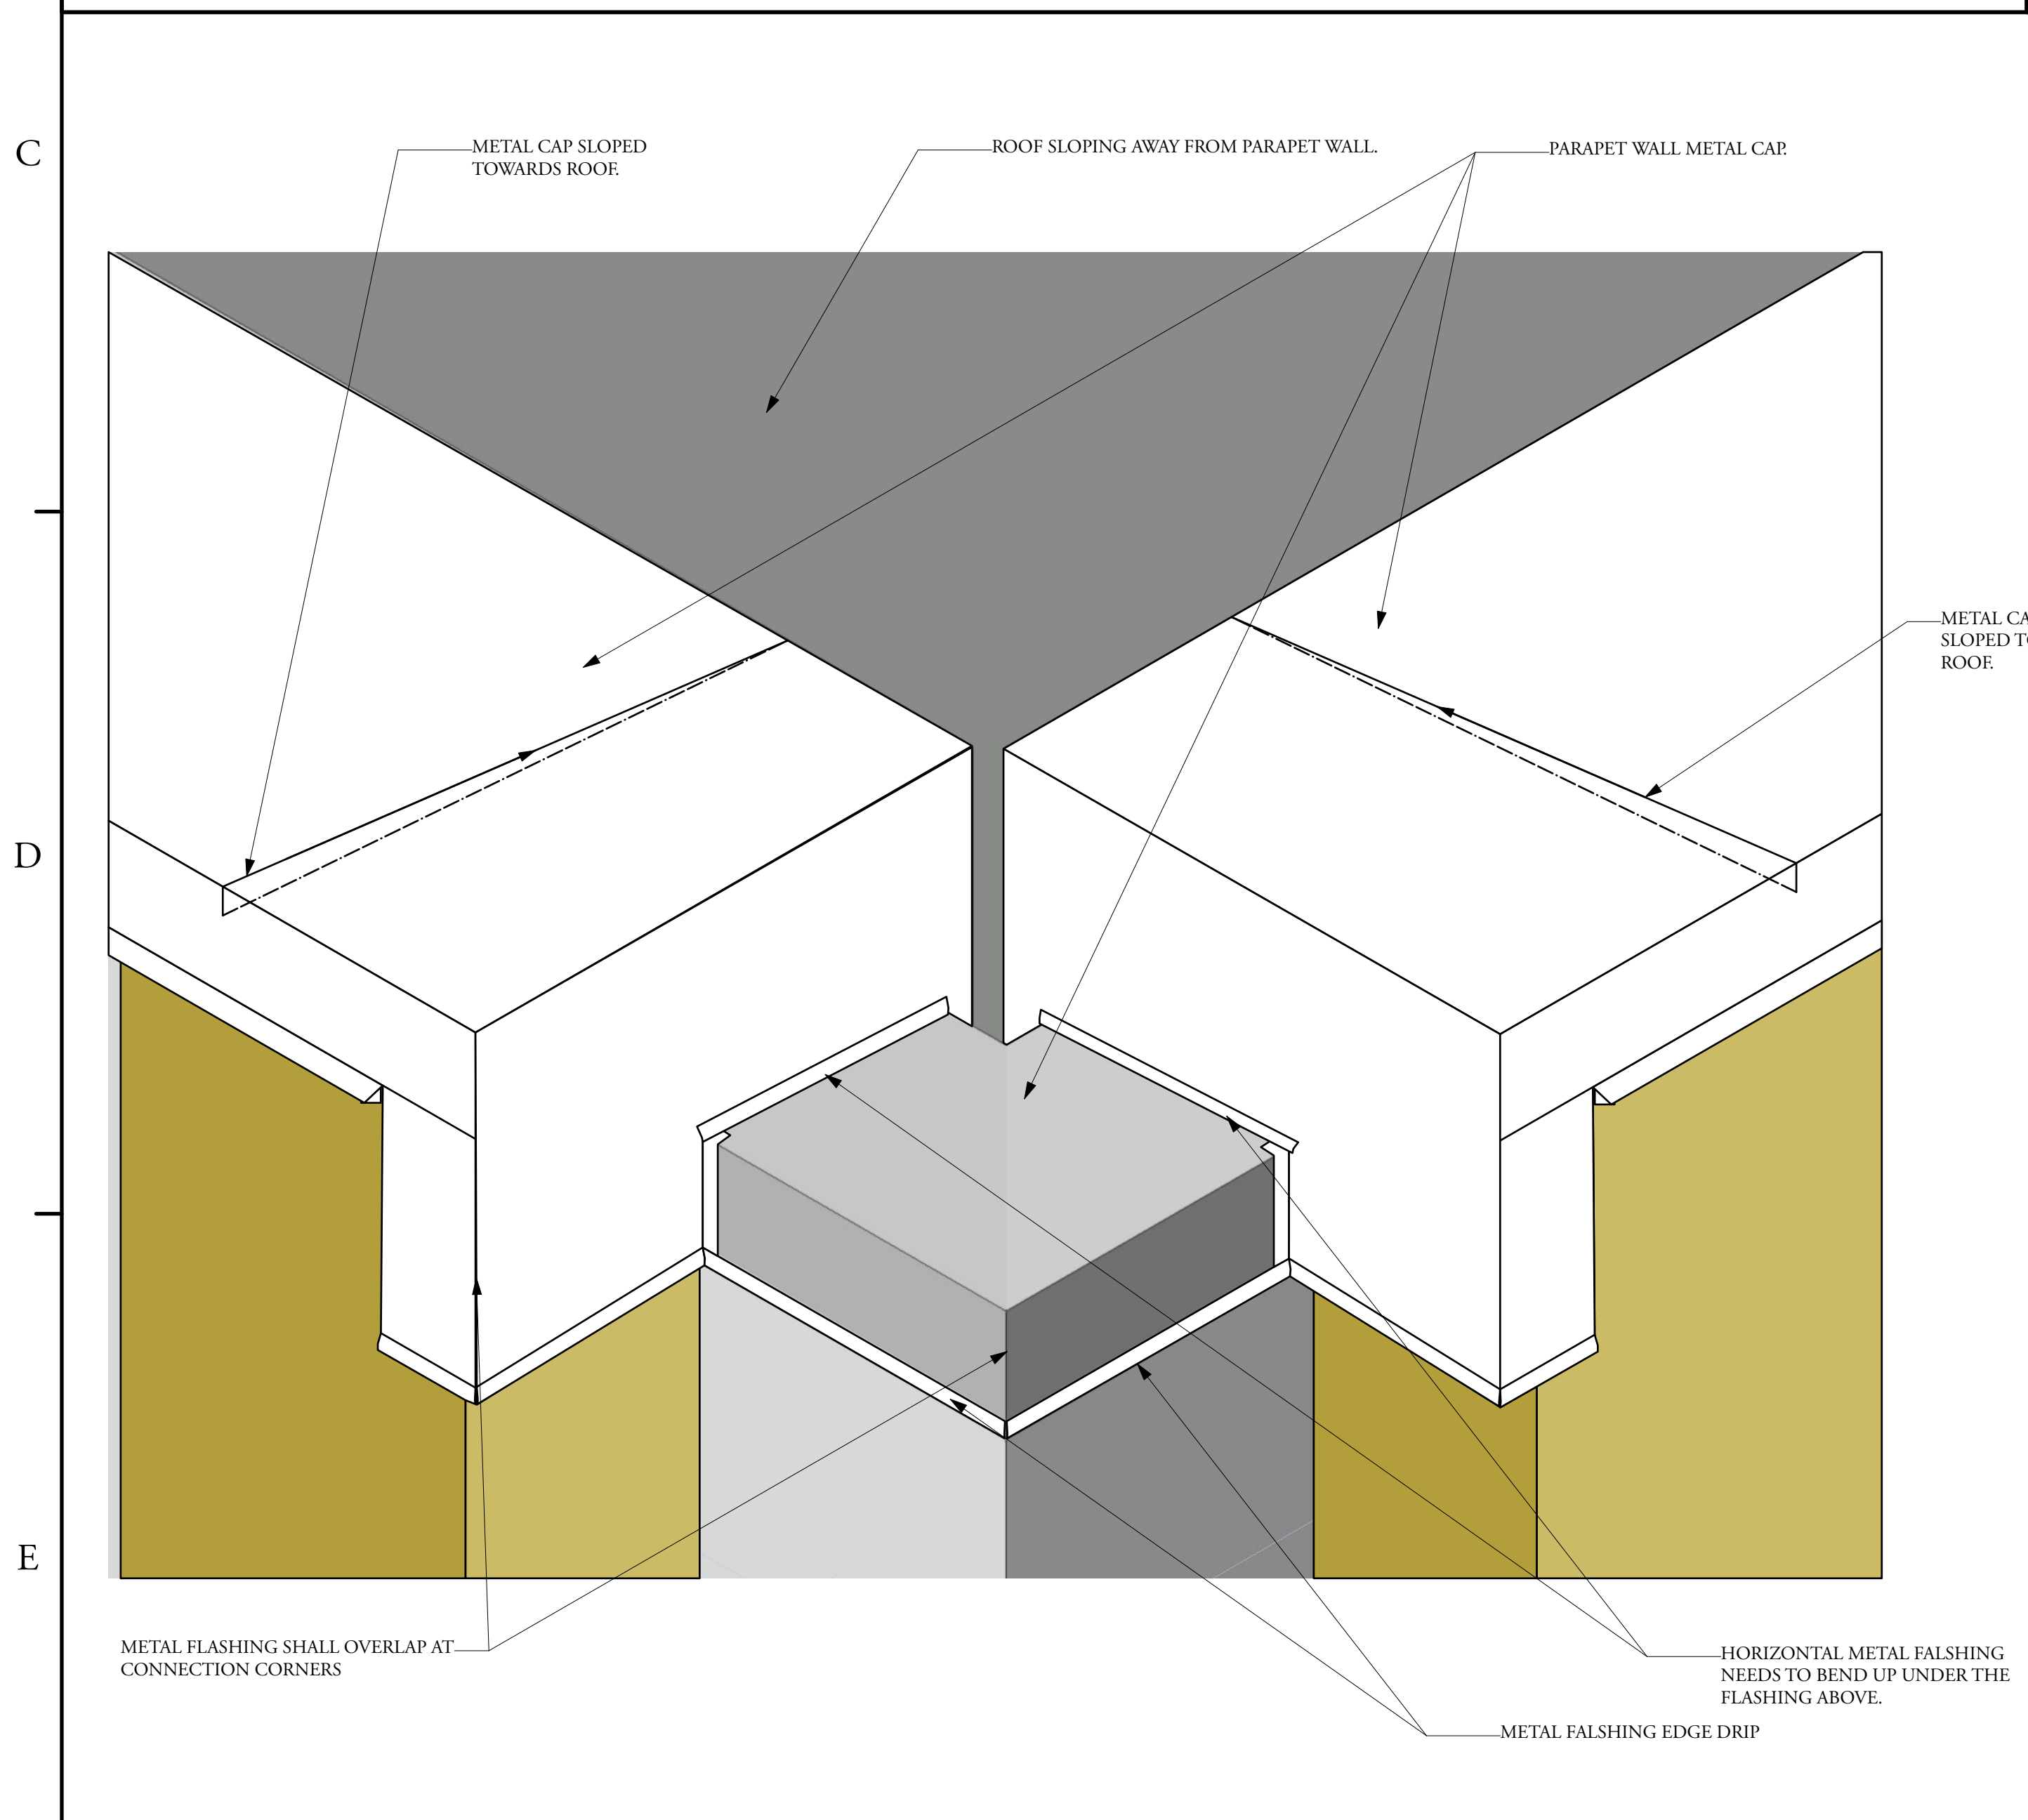


PARAPET WALL ISOMETRIC VIEW.

E3

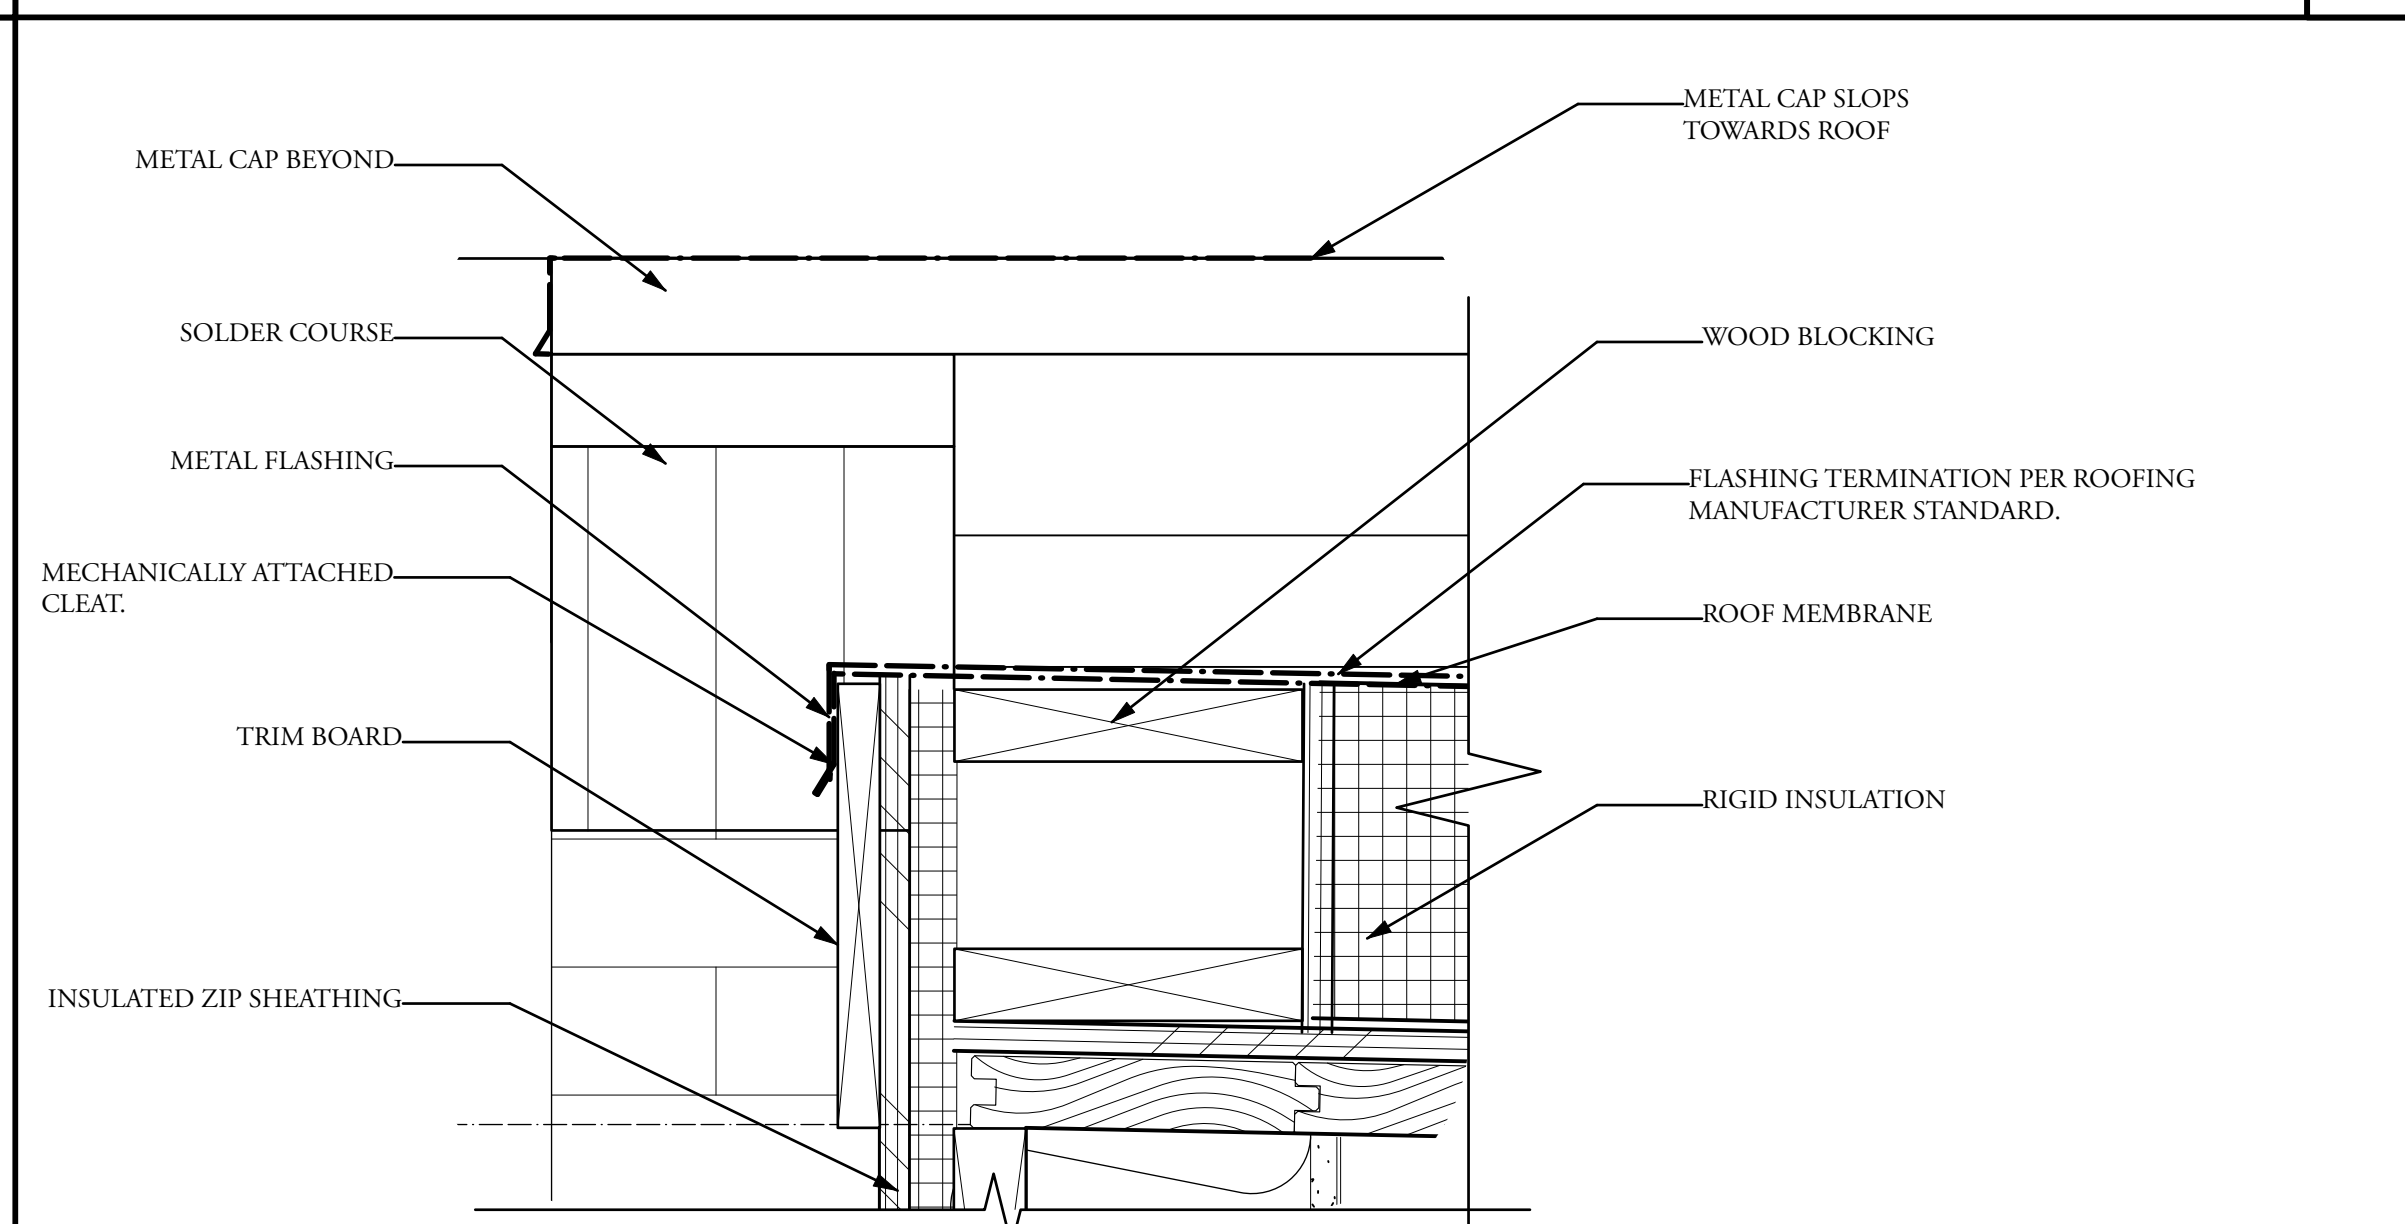


Parapet Wall Detail  
Scale: 3" = 1'-0"

D5

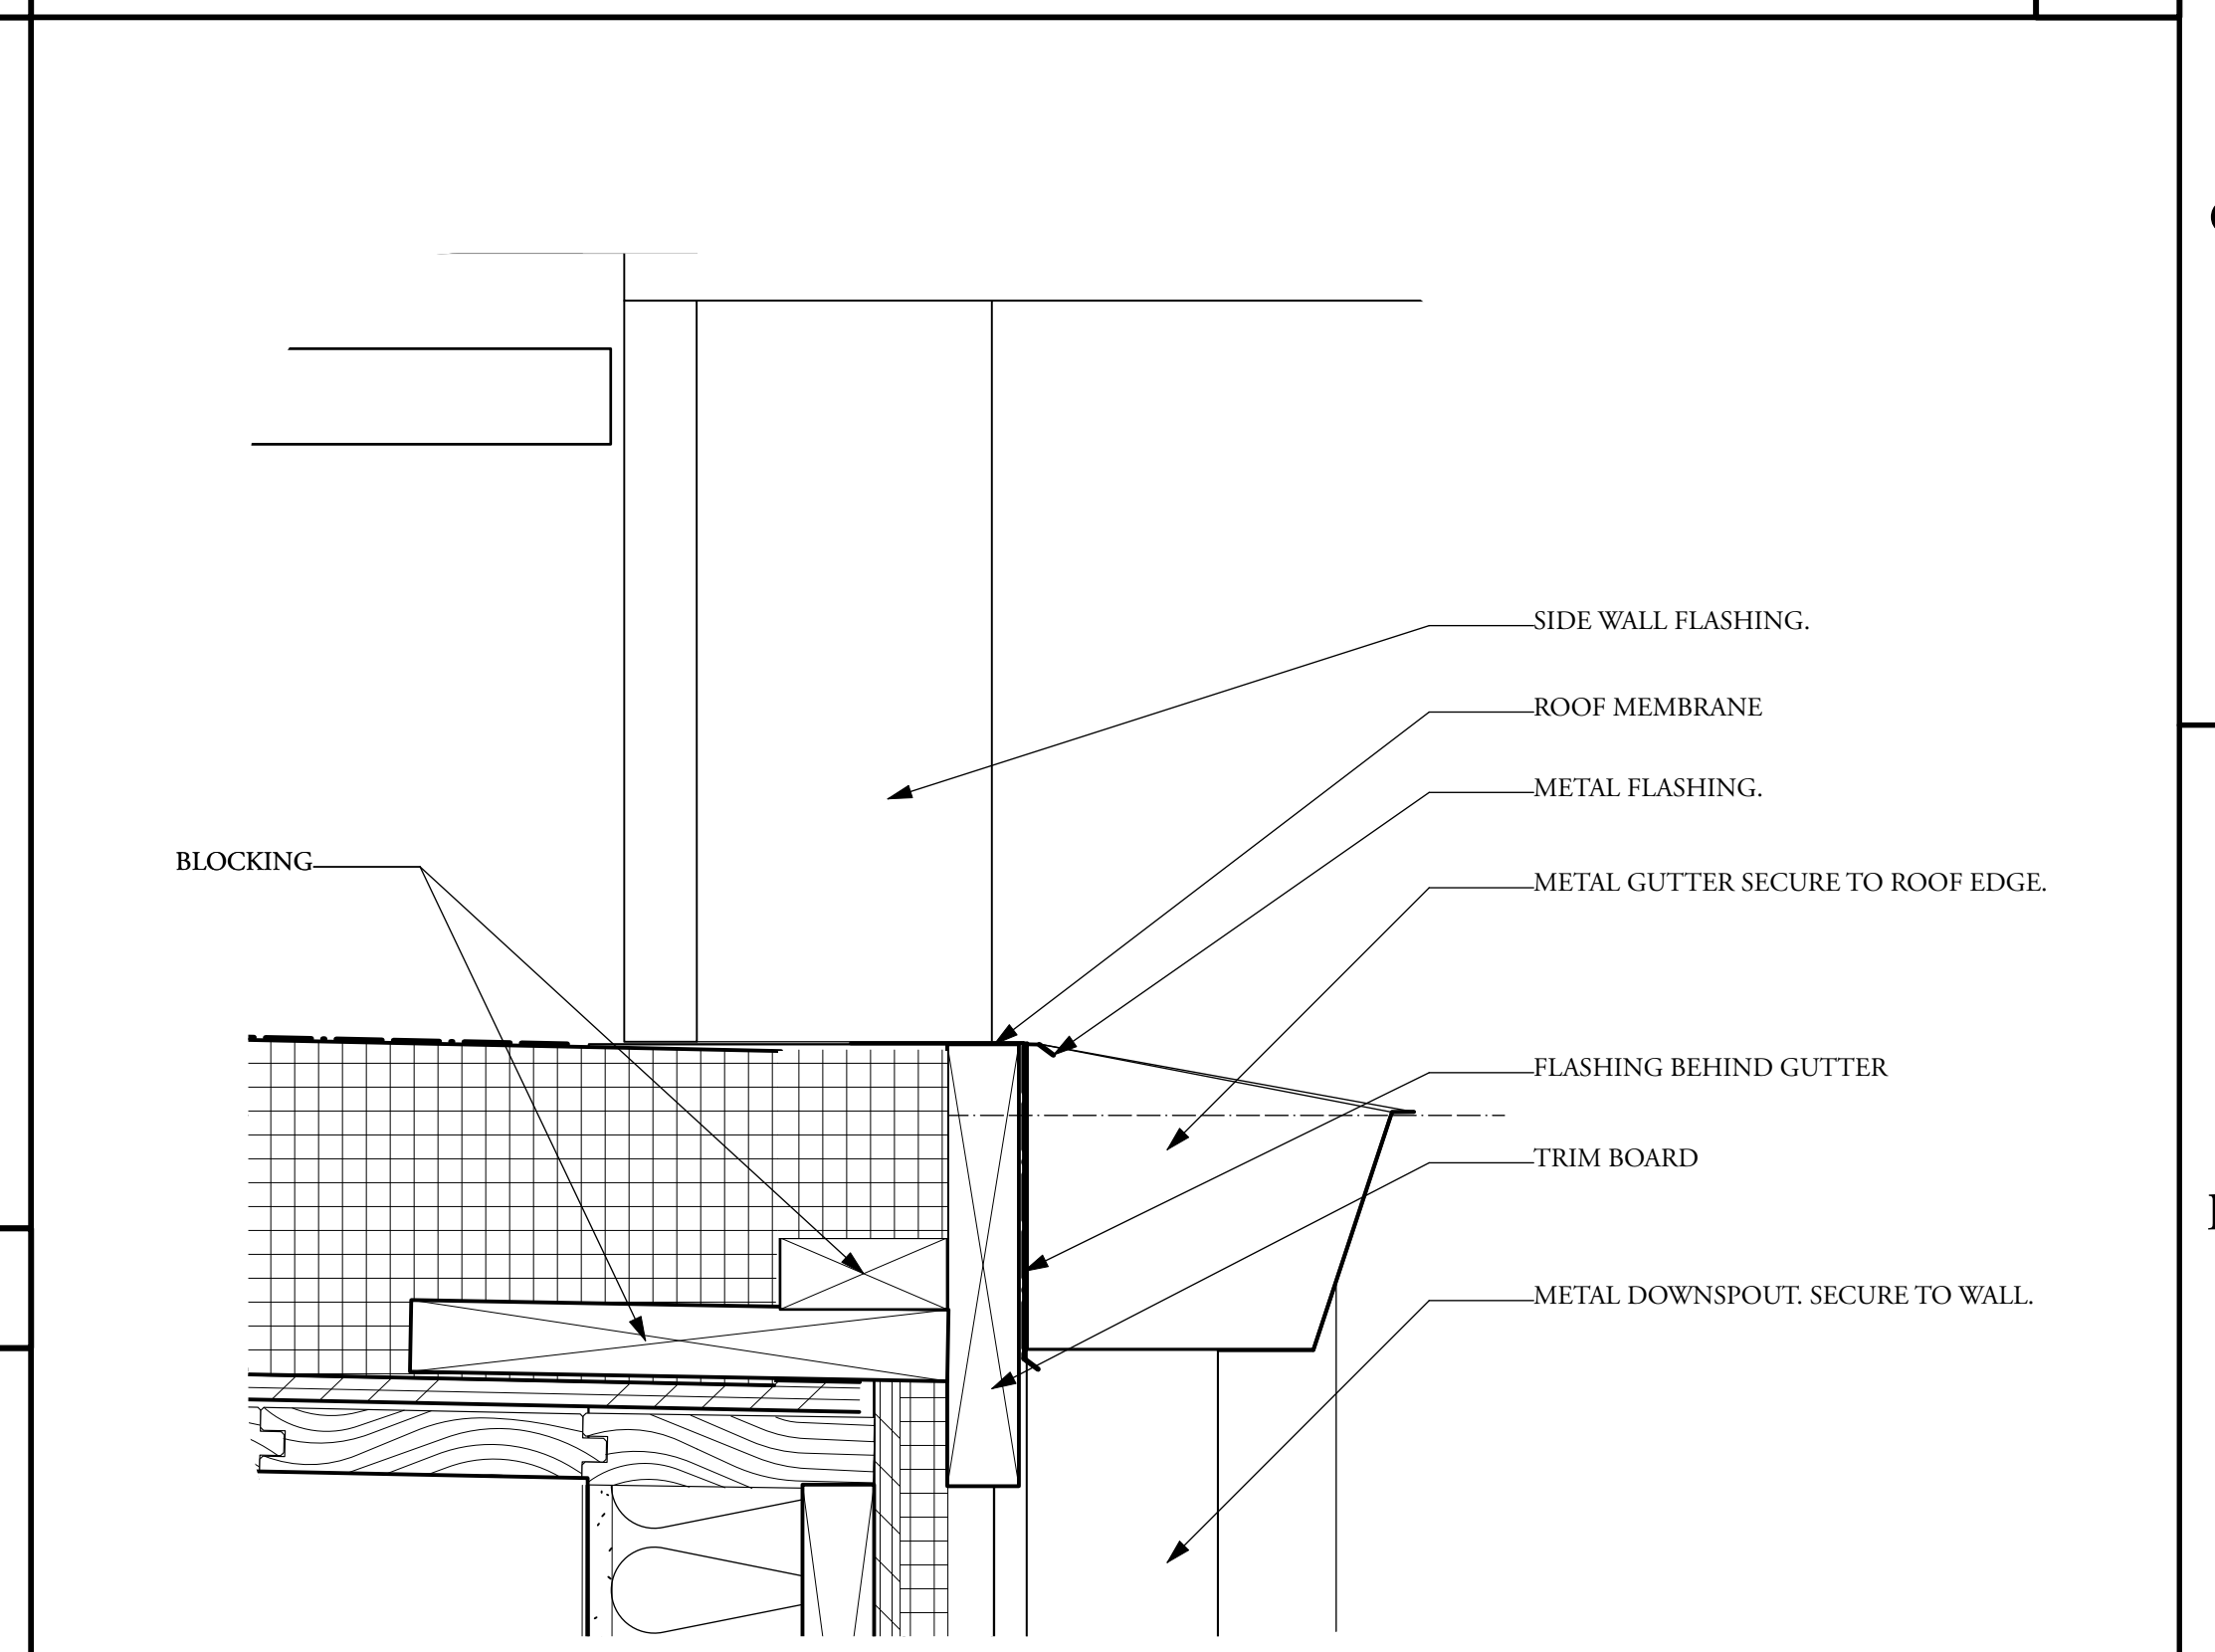


Detail @ Gutter  
Scale: 3" = 1'-0"

D6

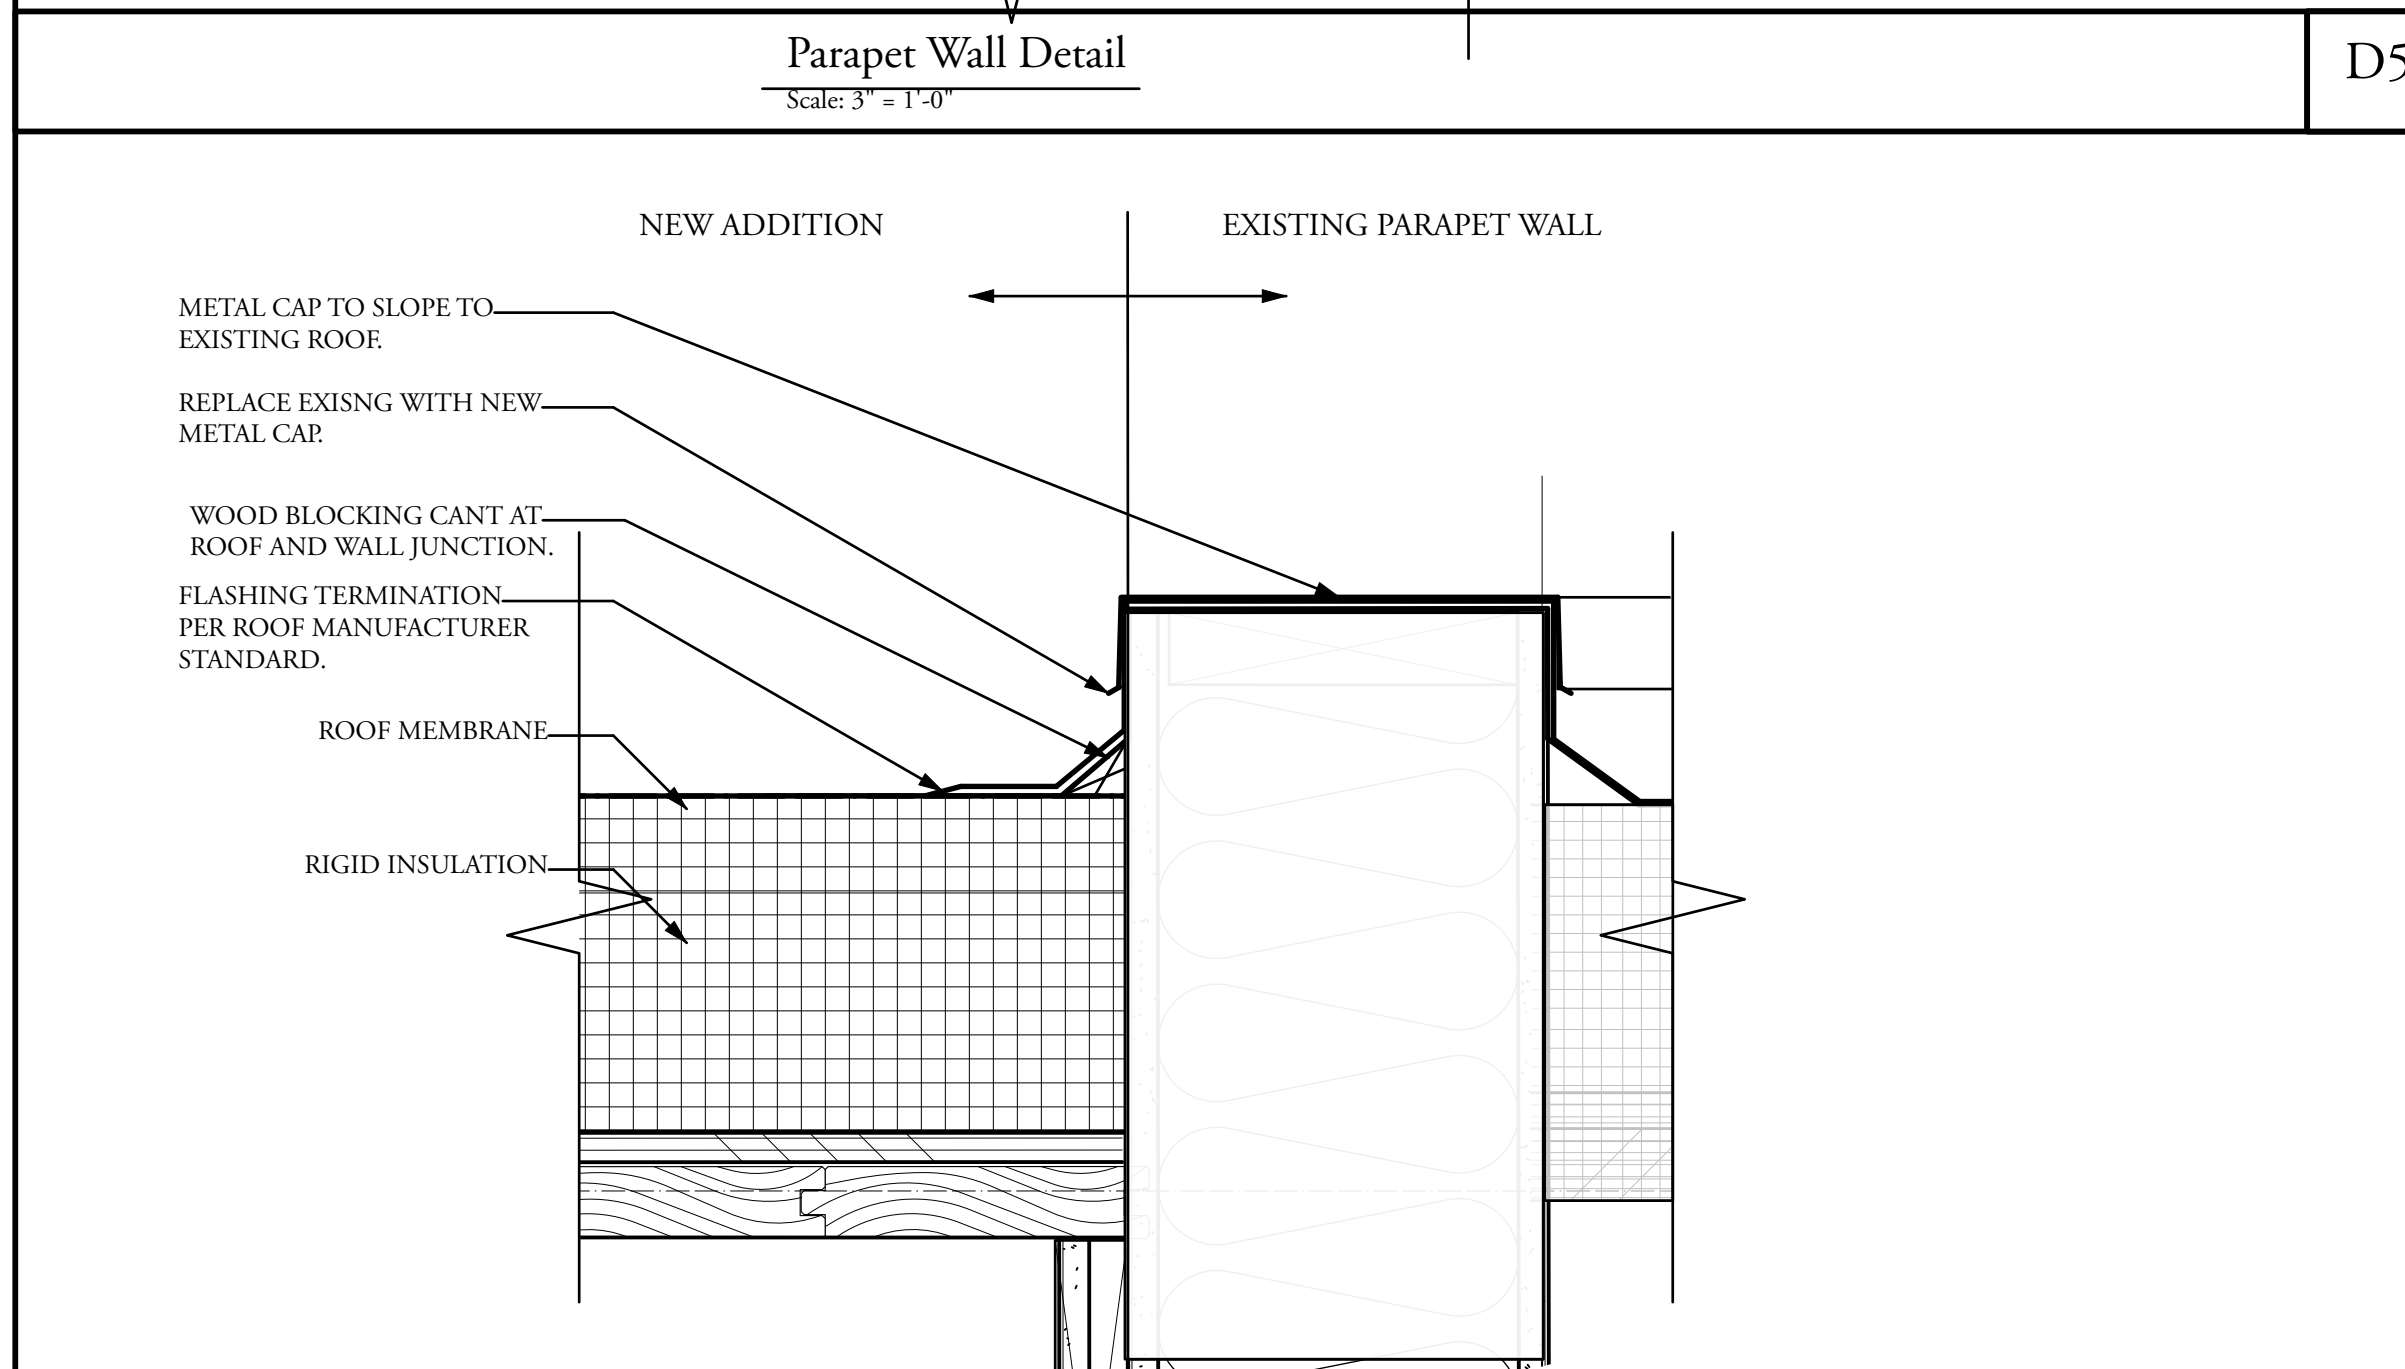

DETAIL @ EXISTING AND NEW ROOF  
Scale: 3" = 1'-0"

E5

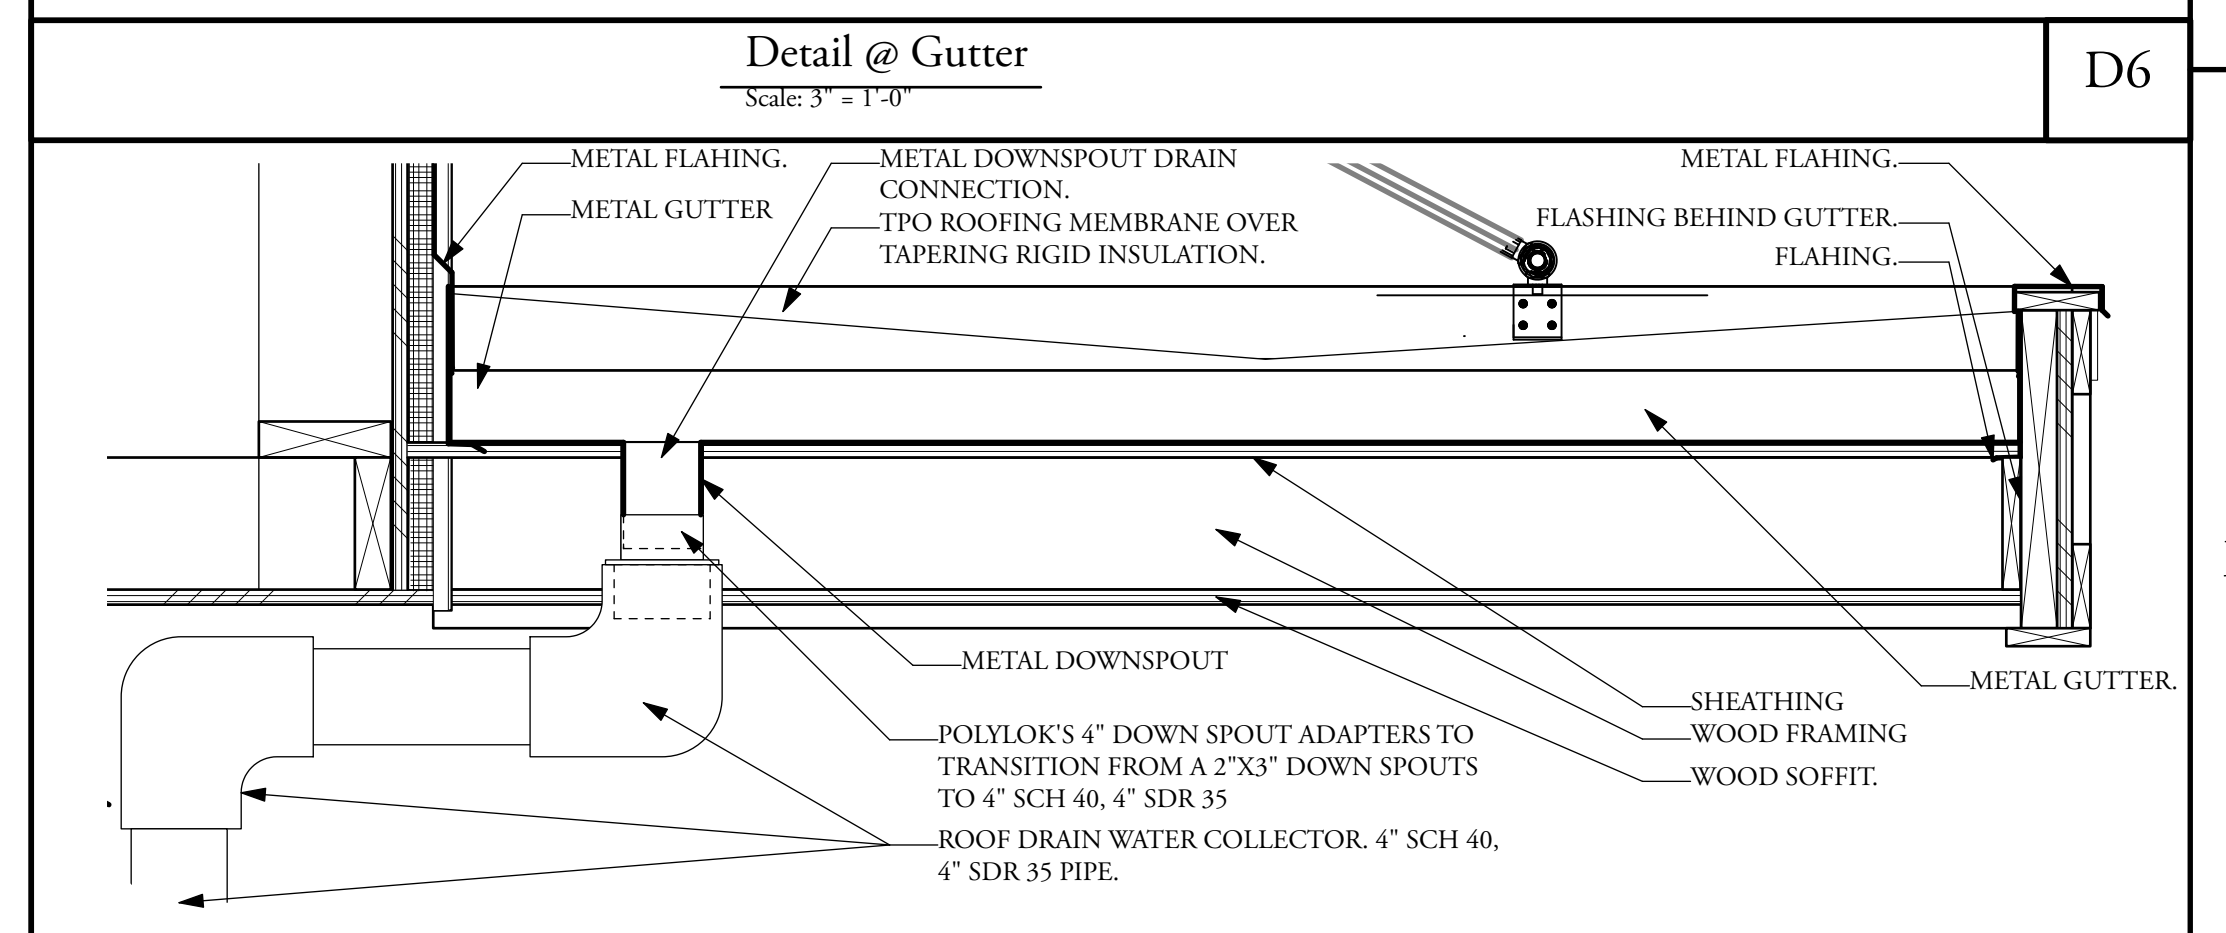

CANOPY DOWNSPOUT CONNECTION  
Scale: 1/12" = 1'-0"

E6

| No. | Date | Appr | Revision Notes |
|-----|------|------|----------------|
|     |      |      |                |
|     |      |      |                |
| No. | Date | Issue Notes |
|-----|------|-------------|
|     |      |             |
|     |      |             |
**MEP ENGINEER:**  
Henry Adams Consulting Engineers  
600 Baltimore Ave,  
Towson, MD 21204

**STRUCTURAL ENGINEER:**  
SKARDA & ASSOCIATES, INC.  
2439 North Charles Street  
Baltimore, MD 21218-5110

**CIVIL ENGINEER:**  
Colbert Matz Rosenfeld, Inc.  
2835 Smith Avenue, Suite G  
Baltimore, MD 21209



**Architect**  
RM Sovich Architecture  
1 Village square  
Suite 175  
Baltimore, MD 21210  
T: 410 327 7971  
office@rmsarchitecture.com

**St. Francis Neighborhood Center**  
2405 Linden Avenue  
Baltimore, MD 21217

PROJECT # 21005

Issued for: Bidding  
Issued date: 01/10/2023  
PRINT DATE: March 16, 2023

NOTE: DO NOT SCALE DRAWINGS. CONTRACTORS SHALL VERIFY ALL DIMENSIONS. BEFORE INSTALLATION.  
© COPYRIGHT 2023 BY RM SOVICH ARCHITECTURE, INC. ALL RIGHTS RESERVED.



**A504**

WALL DETAILS

21005 22104 Drawing.rvt